


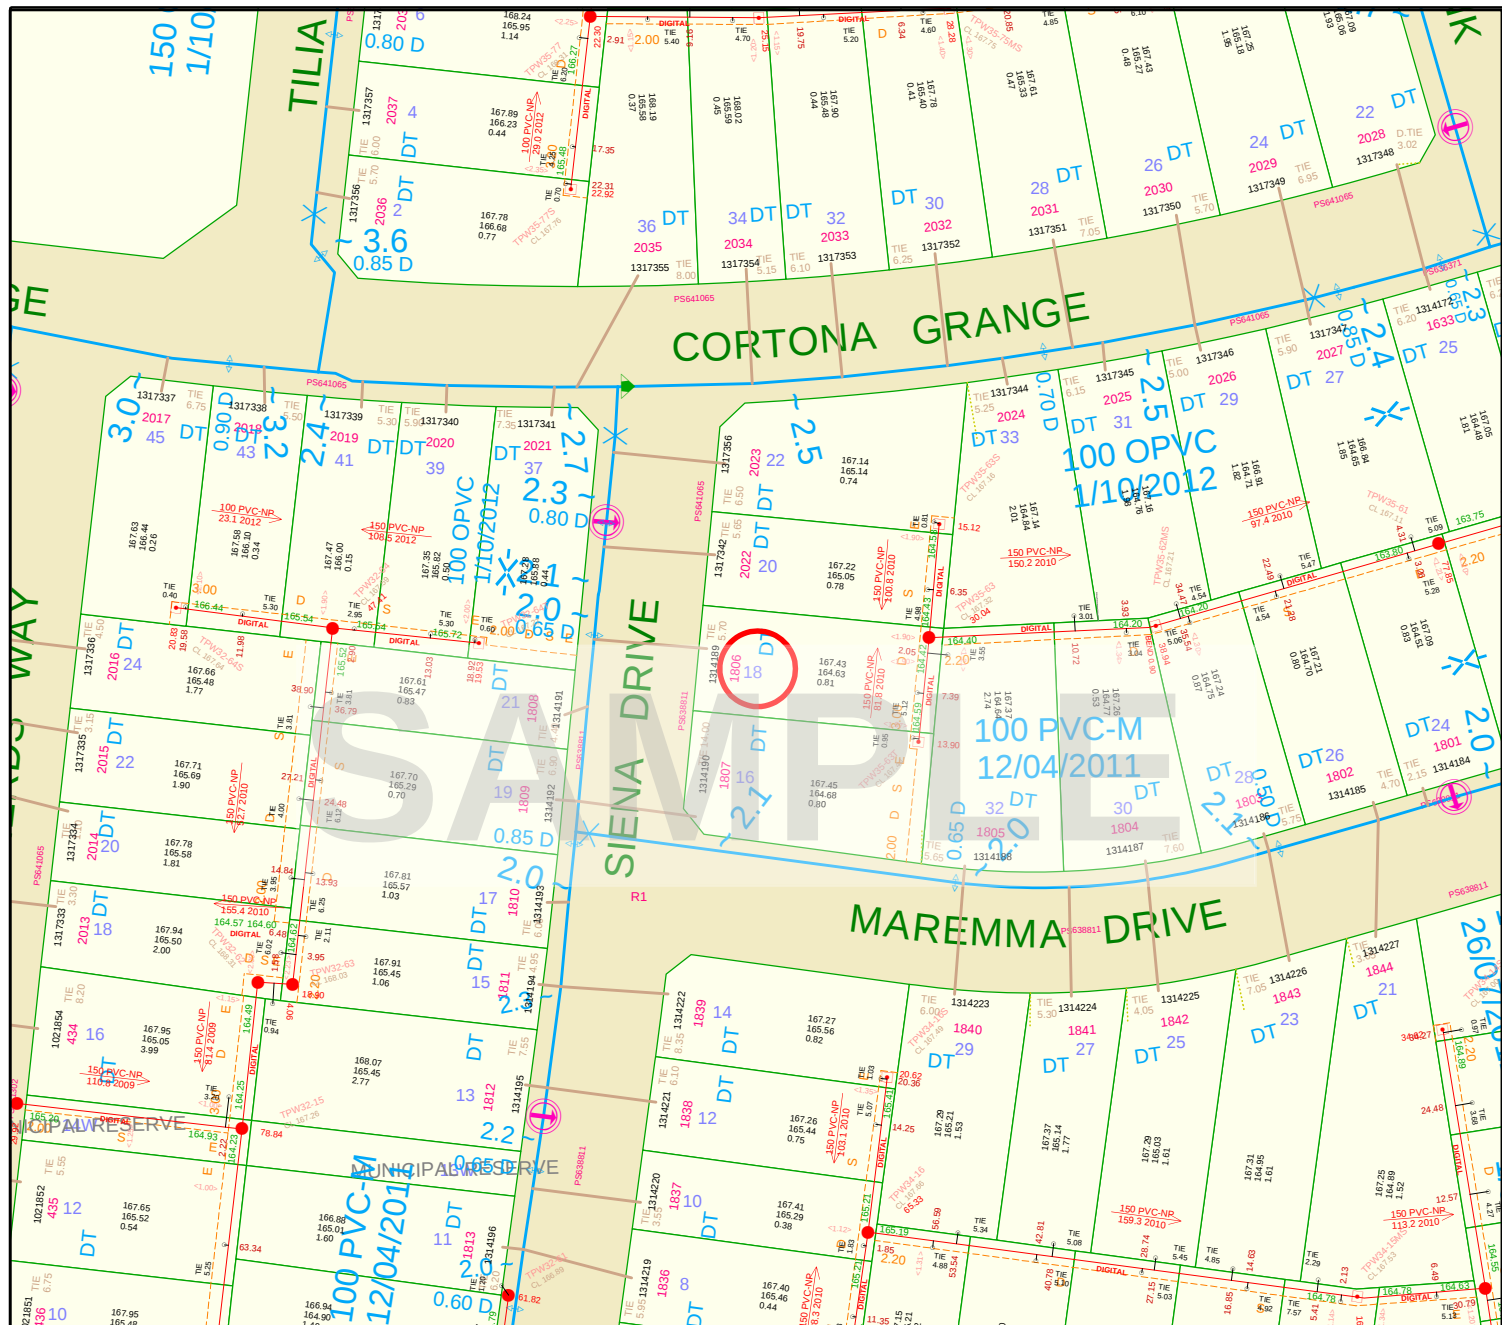

Yarra Valley Water Service Plan (All assets)	Address	
	Date	19/09/2016
	Scale	1: 1000
		  ABN 93 066 902 501

Disclaimer: This Water Service Plan is for property information only. Yarra Valley Water does not warrant the accuracy or scale of this plan. The company accepts no liability for any loss, damage or injury suffered by any person as a result of an inaccuracy in this plan.

Existing Title		Inspection Shaft	
Proposed Title		Water Main Drinking	
Sewer Branch		Water Main Recycled	
Sewer Pipe Flow		Water Valve	
Existing Sewer		Hydrant	
Offset Distance		Water Main Offset	
Circular Manhole			